


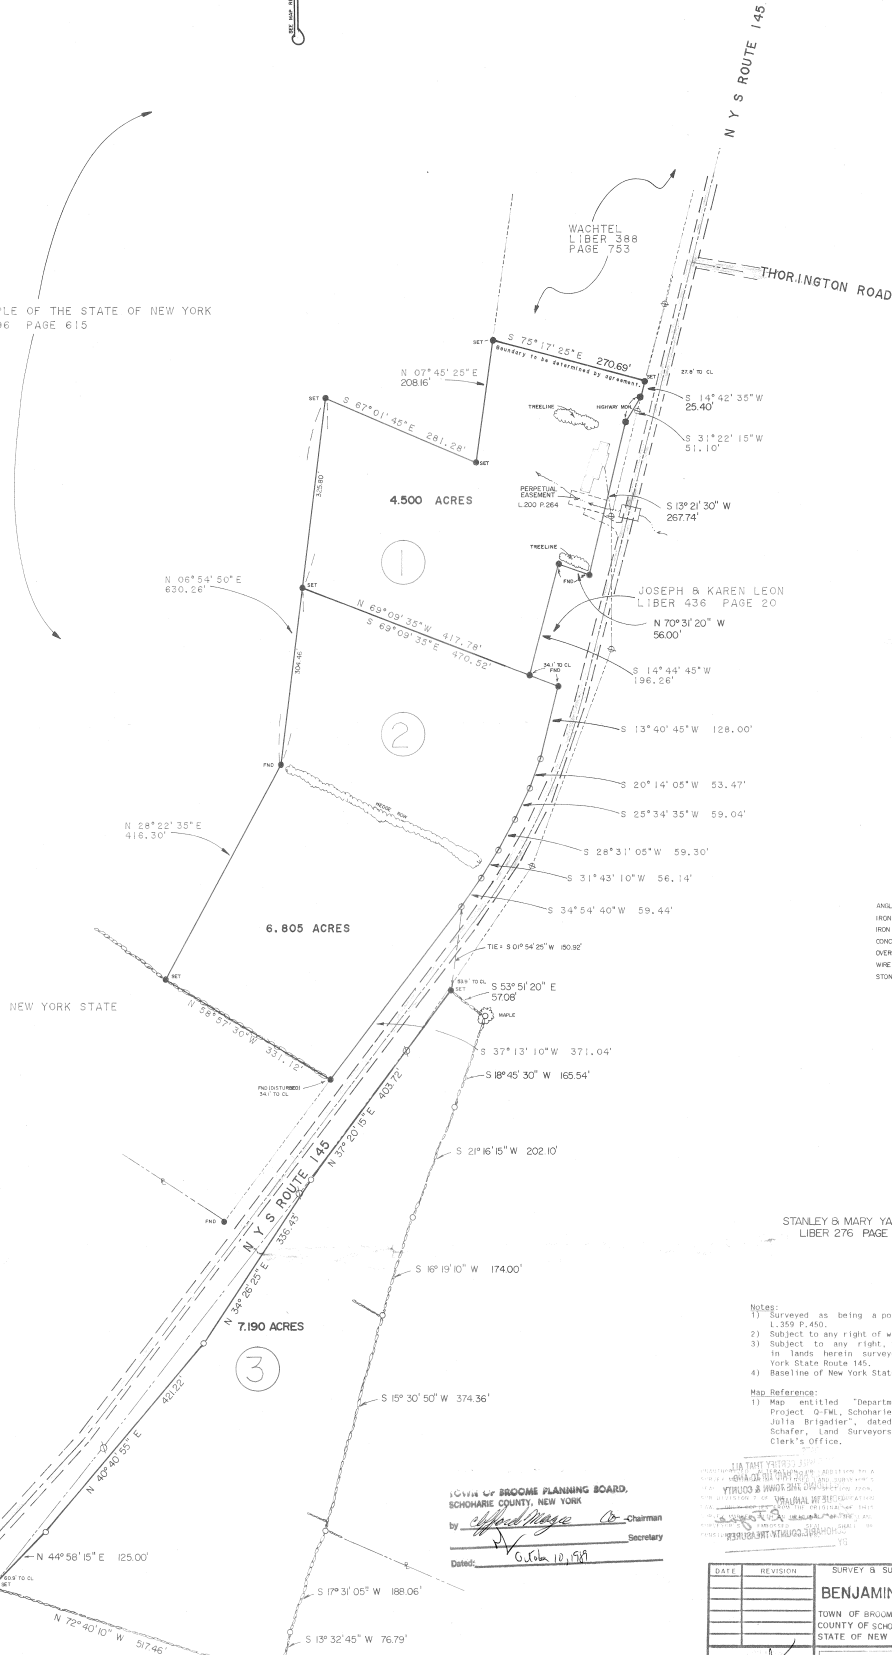

THE PEOPLE OF THE STATE OF NEW YORK
LIBER 396 PAGE 615



LEGEND
ANGLE POINT:
IRON PIN:
IRON ROD:
CONC. MON.
OVERHEAD UTILITY:
WIRE FENCE:
STONE WALL:

STANLEY & MARY YAMOLKOSKI
LIBER 276 PAGE 198

- Notes:
- 1) Surveyed as being a portion of lands described in deed book L-359 P-400.
 - 2) Subject to any right of ways or easements of record.
 - 3) Subject to any right, title or interest the public may have in lands herein surveyed contained within the bounds of New York State Route 145.
 - 4) Baseline of New York State Route 145 not re-established.

Map Reference:
1) Map entitled "Department of Environmental Conservation, Project Q-FM, Schoharie 98.14, Franklin Vale, Benjamin & Julia Brigadier", dated 02/25/81, prepared by Schafer & Schafer, Land Surveyors, recorded in the Schoharie County Clerk's Office.

CITY OF BROOME PLANNING BOARD,
SCHOHARIE COUNTY, NEW YORK
By [Signature] Chairman
Secretary
Dated: October 10, 1988

PATSY A. CARTER
LIBER 494 PAGE 74

CLYDE & CLAUDE BRYAN
LIBER 349 PAGE 343

DATE		REVISION		SURVEY & SUBDIVISION MAP OF LANDS OF		DATE	
				BENJAMIN & JULIA BRIGADIER		09/06/1989	
				TOWN OF BROOME		SCALE: 1"=100'	
				COUNTY OF SCHOHARIE		PROJECT No. 89-129	
				STATE OF NEW YORK		Drawn: [Signature] H.J.W.	
				BUCKMAN & WHITEBECK		Checked: [Signature] H.J.W.	
				PROFESSIONAL ENGINEERING & LAND SURVEYING, P.C.		0-89-129	
				P.O. BOX 66			
				EAST BERNE, NEW YORK 12059			
				FINAL PLAT			